


Ground Floor Plan

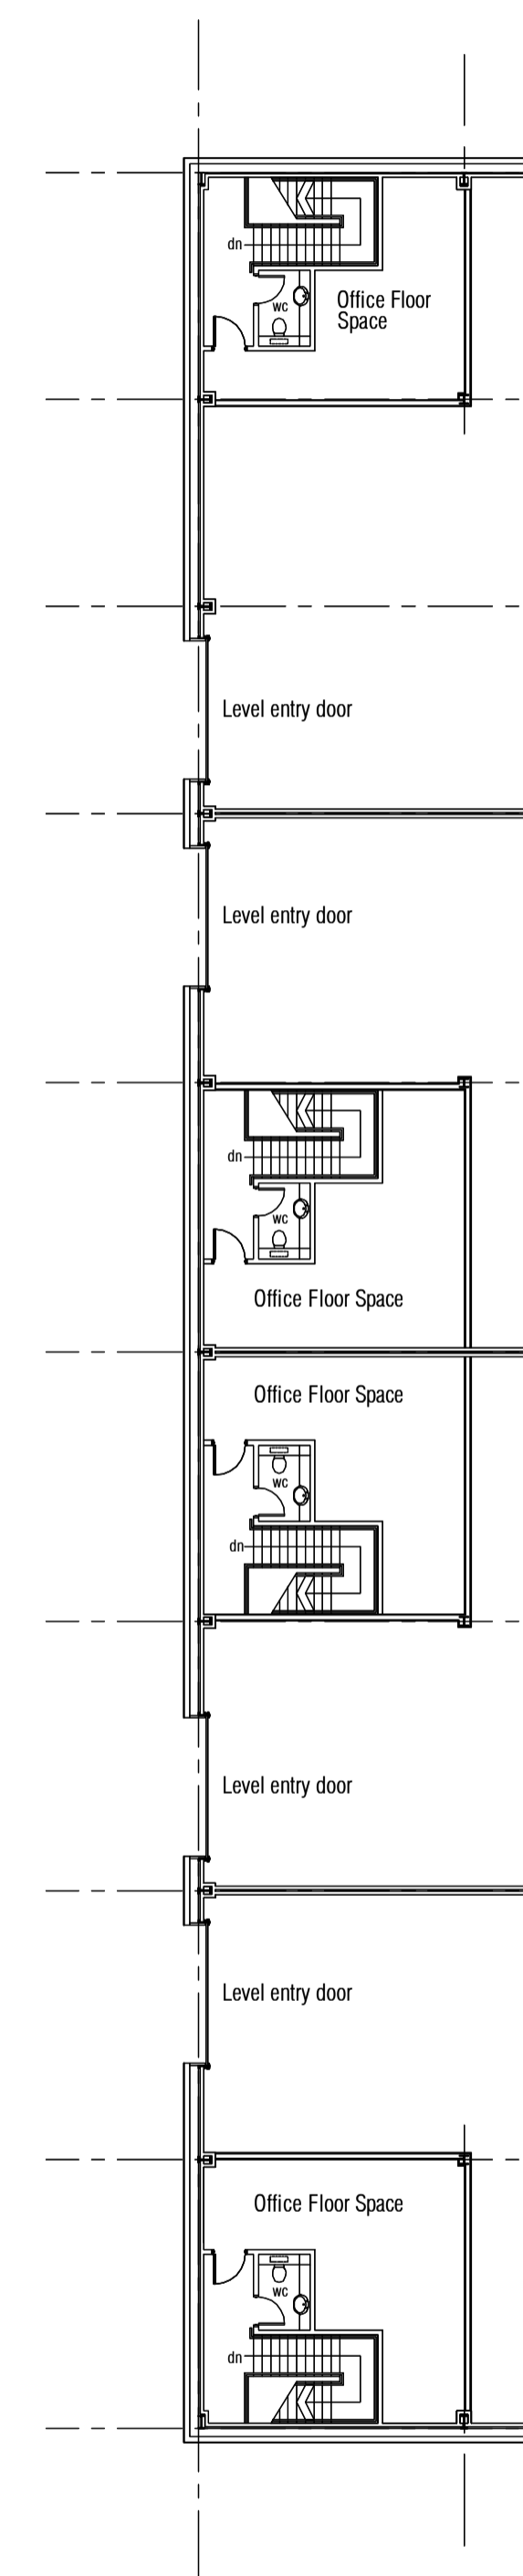

First Floor Office Plans

| no. | date | revision | by |
|-----|------|----------|----|
|-----|------|----------|----|



ALAN JOHNSON ASSOCIATES

1170 Elliott Court Herald Avenue
 Coventry Business Park Coventry CV5 6UB
 Tel: 024 7625 3200 Fax: 024 7625 3210
 e-mail: aja@aja-architects.com

project

Proposed New Business Park
 Brinton's Sport Ground
 Kidderminster

client

HXRUK (KP Dev) Limited

drawing

Units 7-10
 Floor Plans

scale 1:200 drawn rml

checked date 14/2/06

no