


Ground Floor Plan

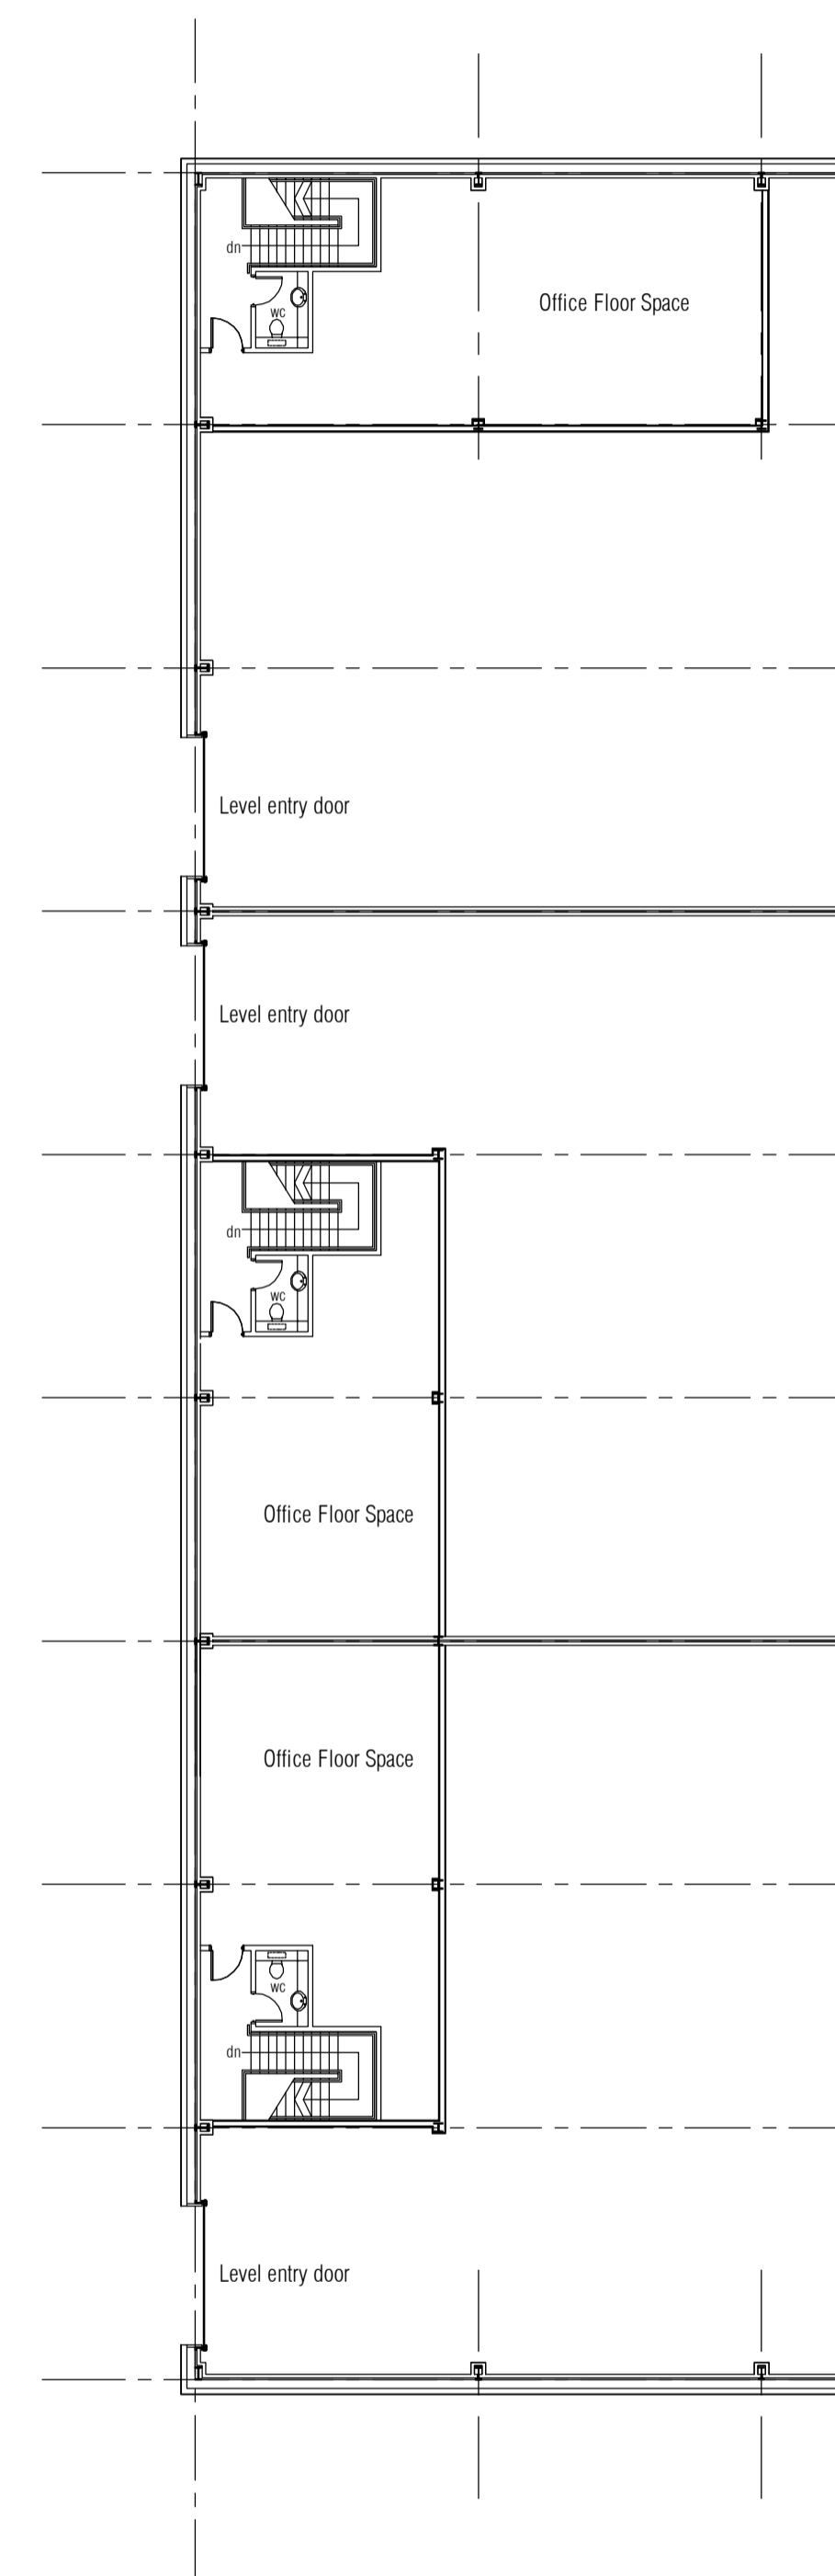

First Floor Office Plans

no.	date	revision	by
-----	------	----------	----



ALAN JOHNSON ASSOCIATES

1170 Elliott Court Herald Avenue  
 Coventry Business Park Coventry CV5 6UB  
 Tel: 024 7625 3200 Fax: 024 7625 3210  
 e-mail: aja@aja-architects.com

project  
 Proposed New Business Park  
 Brinton's Sport Ground  
 Kidderminster

client  
 HXRUK (KP Dev) Limited

drawing  
 Units 11 - 13  
 Floor Plans

scale 1:200 drawn rml

checked date 14/2/06

no  
 4138 - 14