


Ground Floor Plan

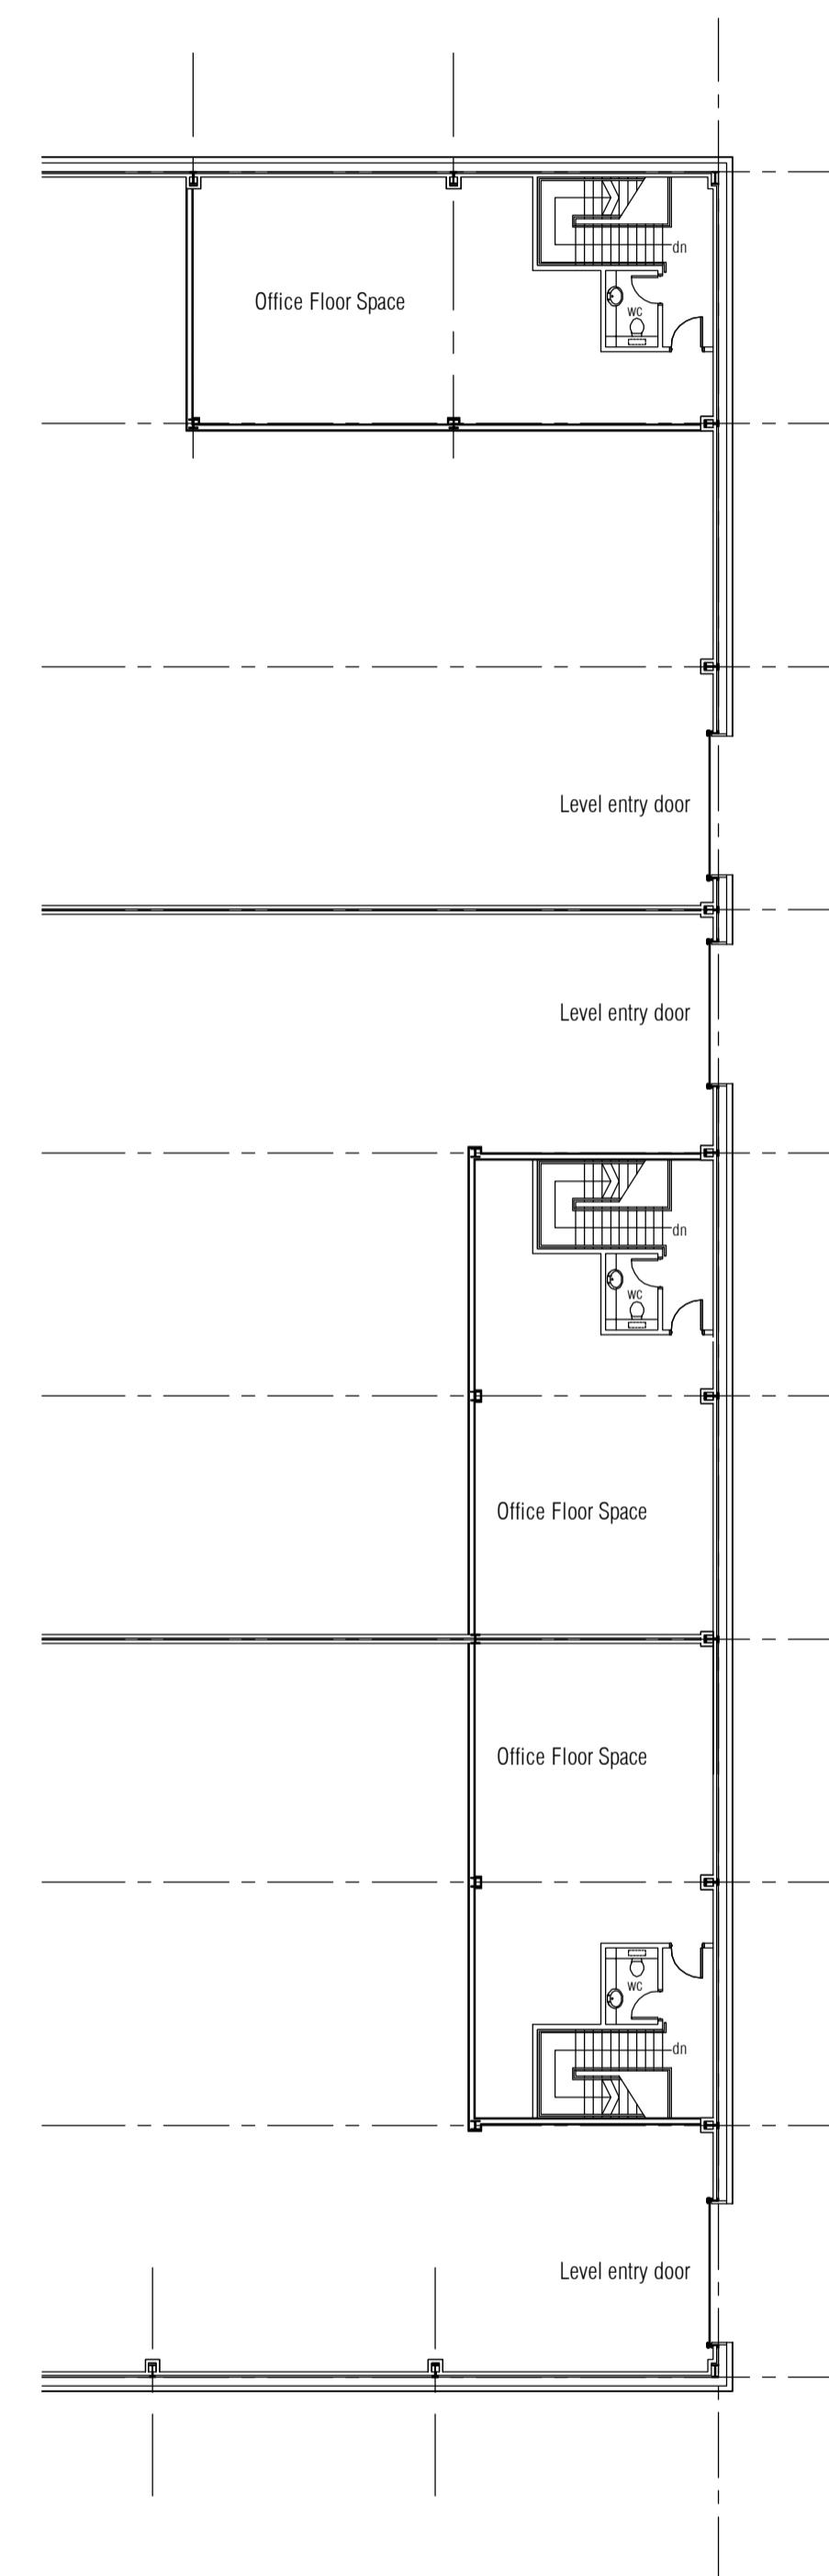

First Floor Office Plans

no.	date	revision	by
-----	------	----------	----



ALAN JOHNSON ASSOCIATES

1170 Elliott Court Herald Avenue
 Coventry Business Park Coventry CV5 6UB
 Tel: 024 7625 3200 Fax: 024 7625 3210
 e-mail: aja@aja-architects.com

project
 Proposed New Business Park
 Brinton's Sport Ground
 Kidderminster

client
 HXRUK (KP Dev) Limited

drawing
 Units 14 - 16
 Floor Plans

scale 1:200 drawn rml

checked date 14/2/06

no
 4138 - 15